
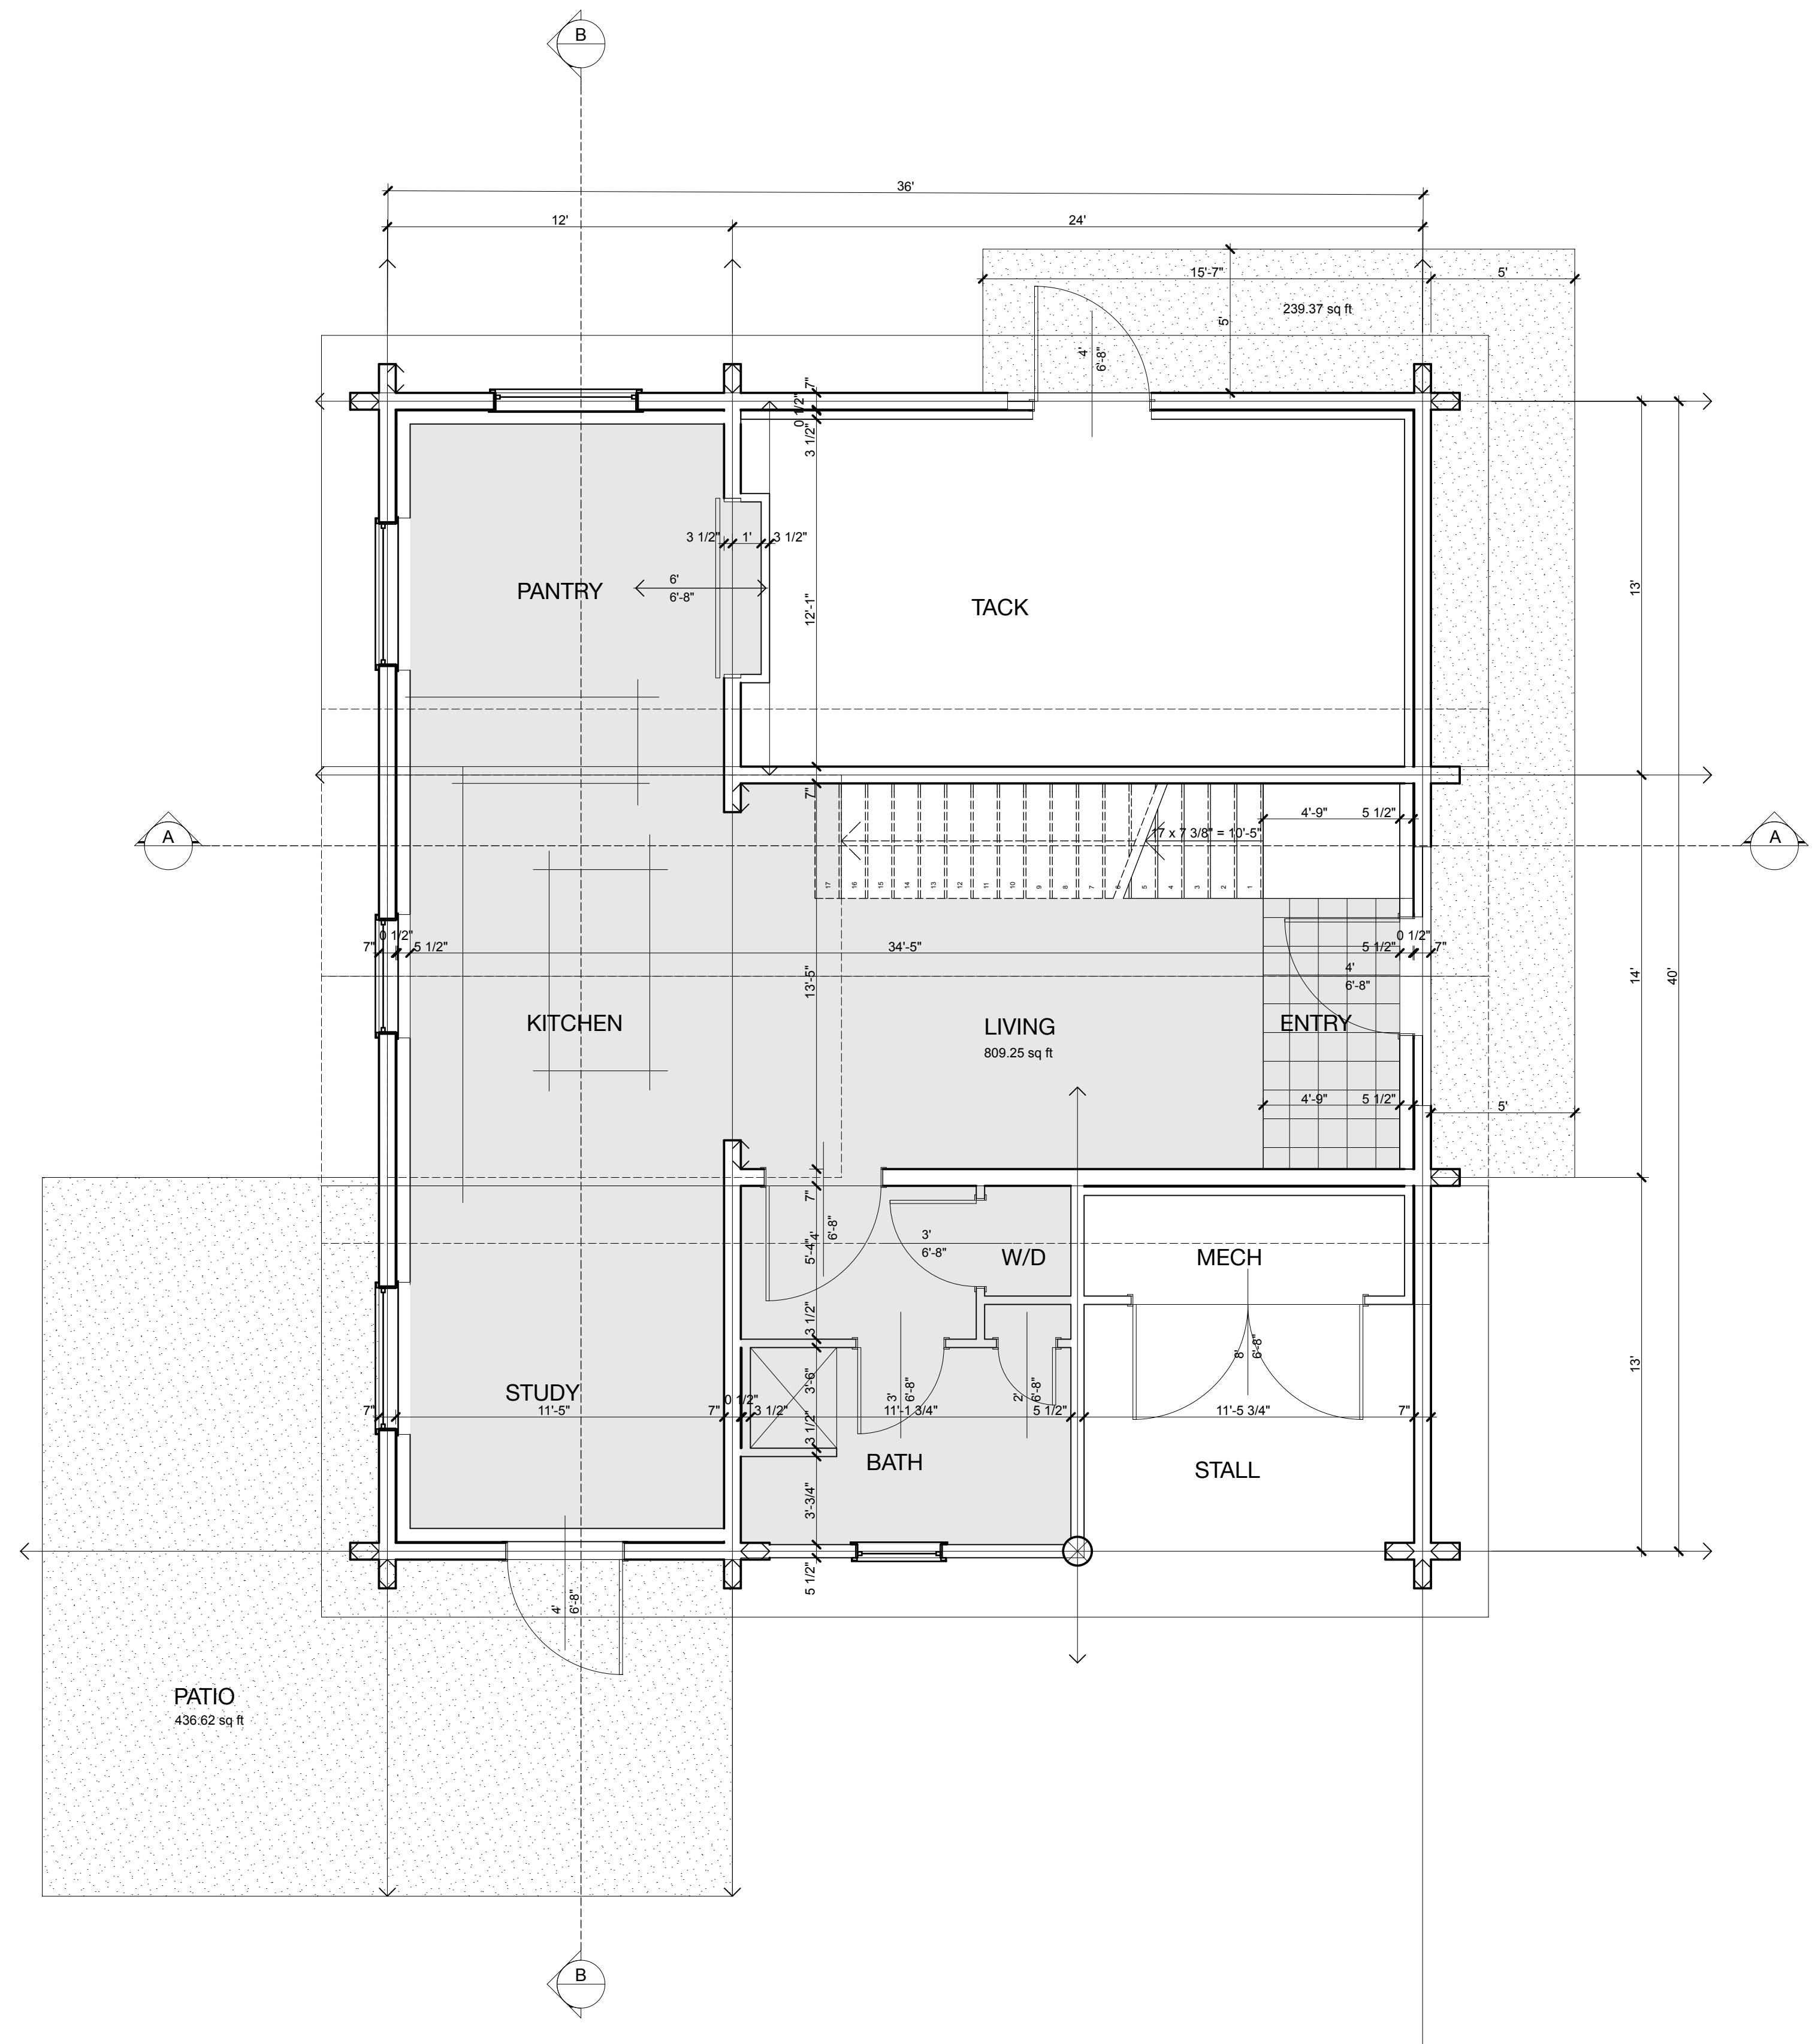


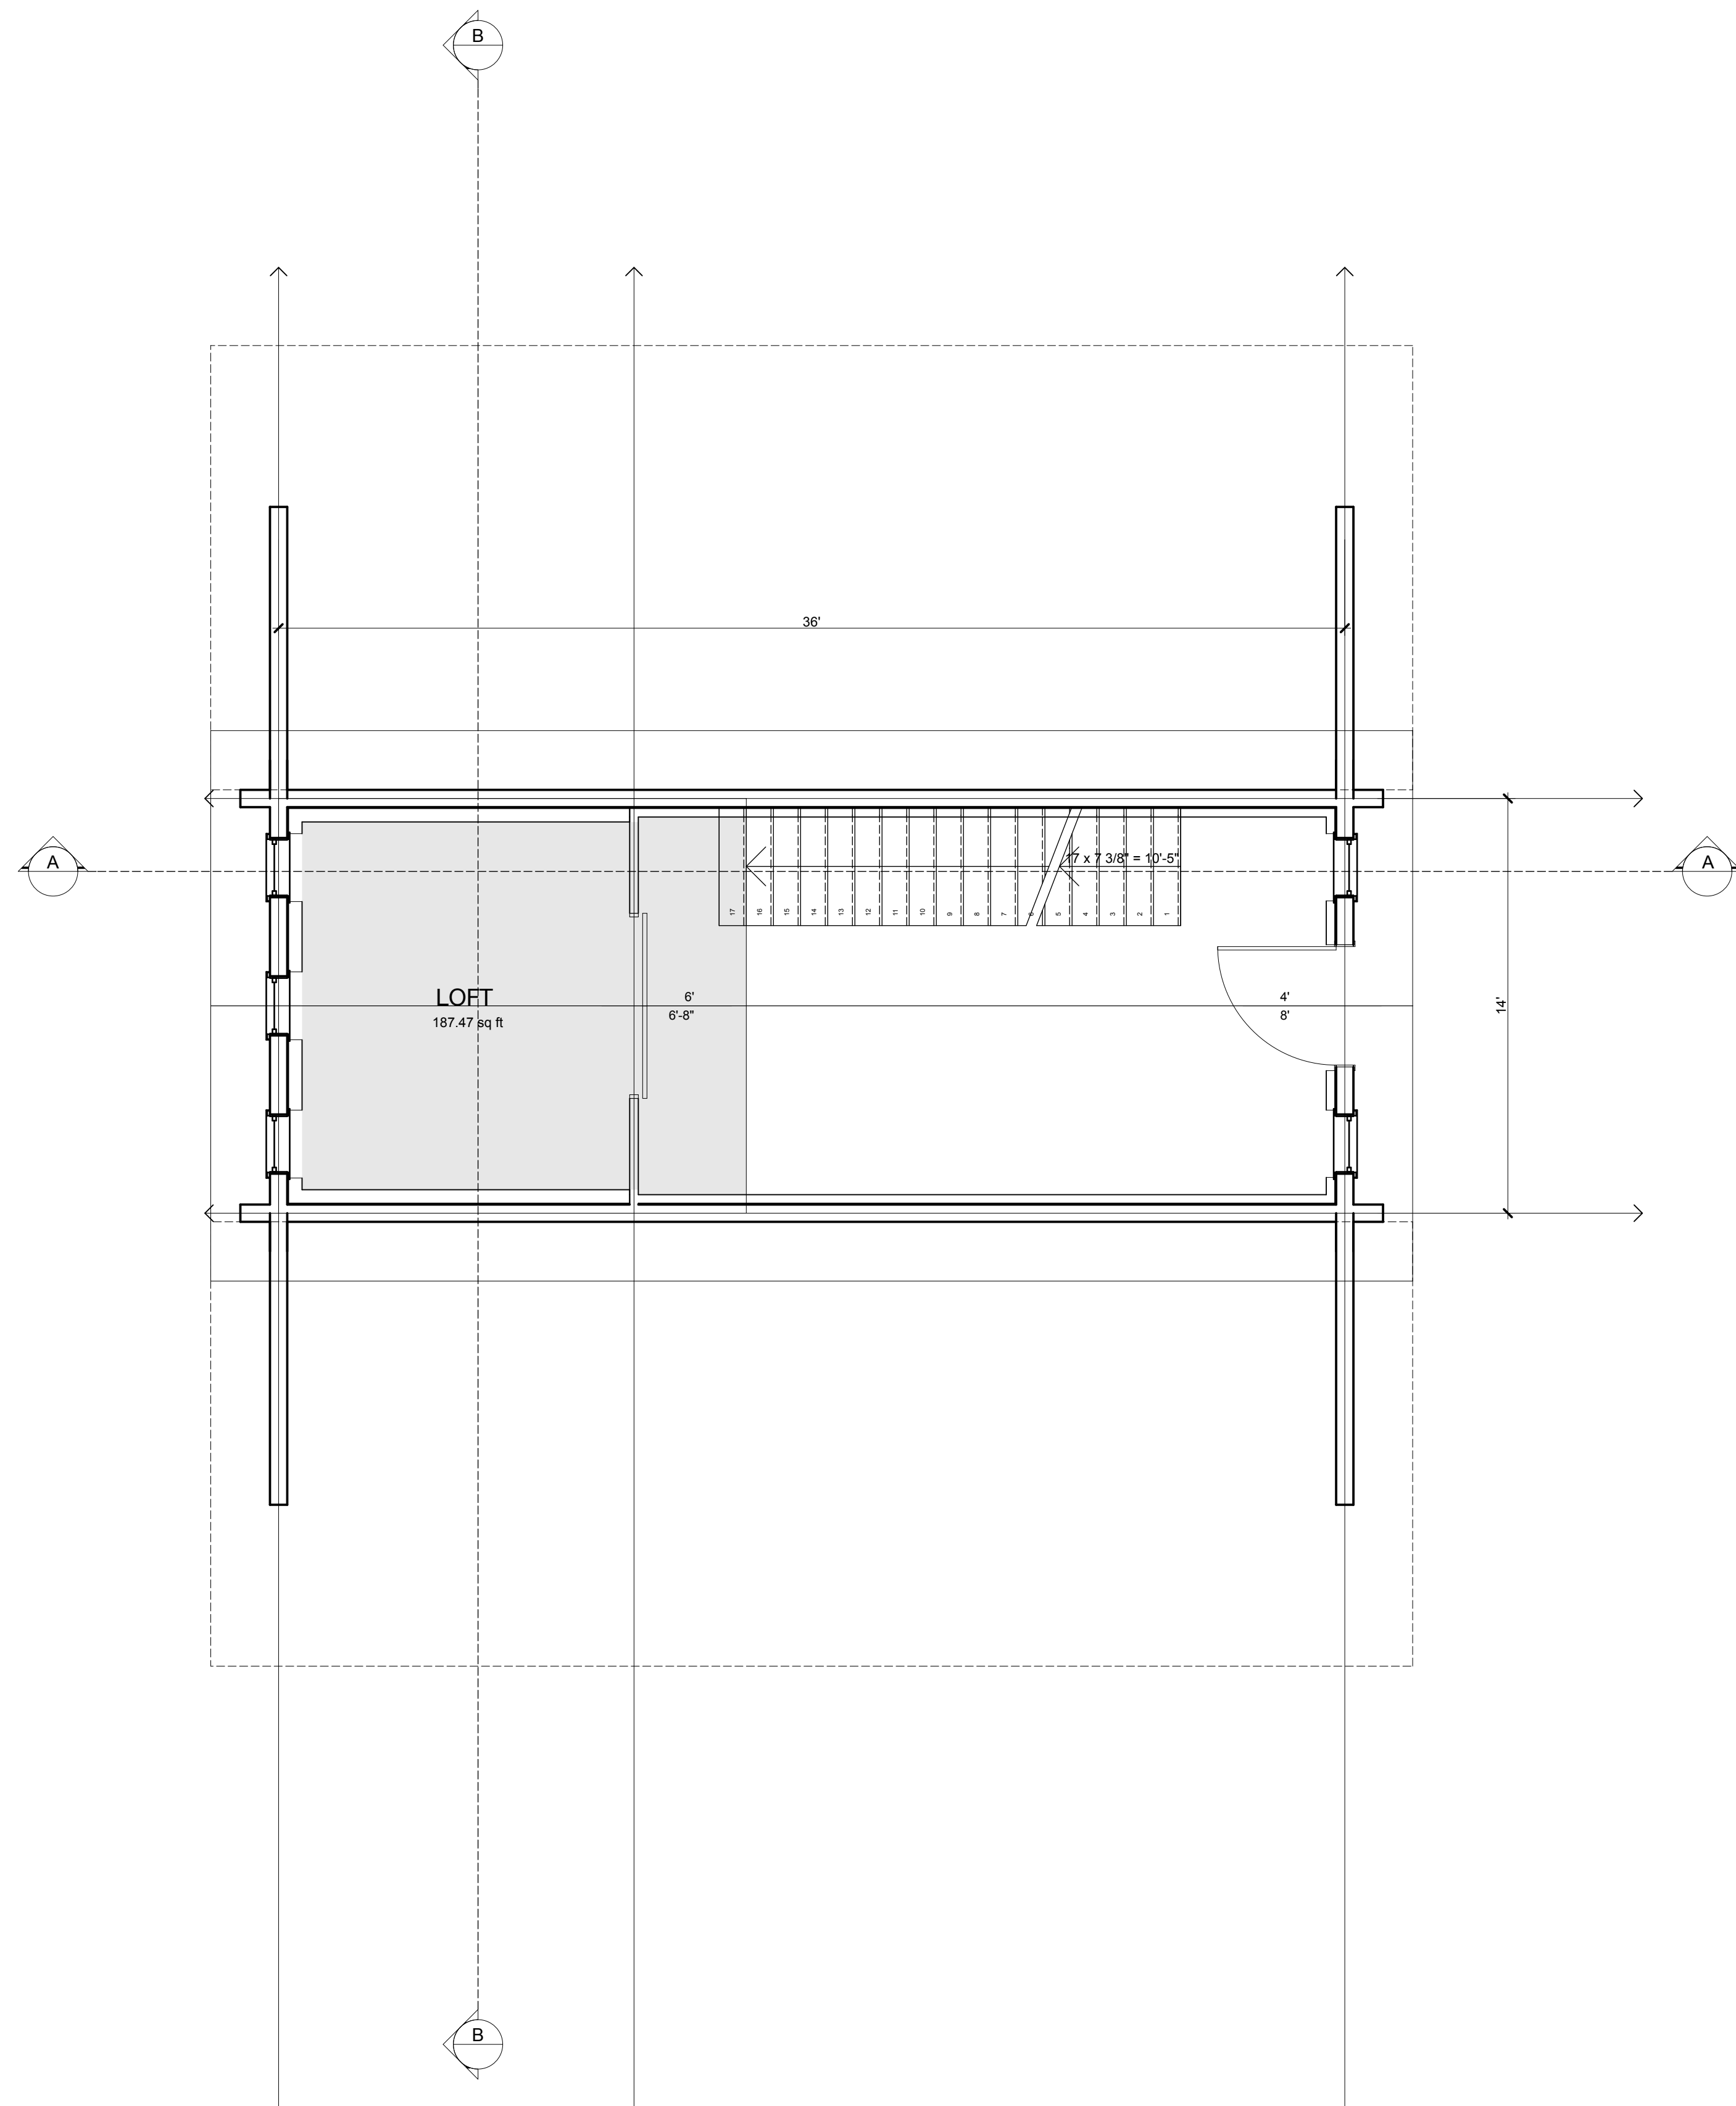

GERARD BARN REMODEL
 0734 Ptarmigan Road, Summit County
 04-24-2014

drc
 company
 conceive design construct
 pob1063
 breckenridge, colorado 80424
 970.453.0641 o
 970.390.0641 c
dryrot@colorado.net

A2.1